


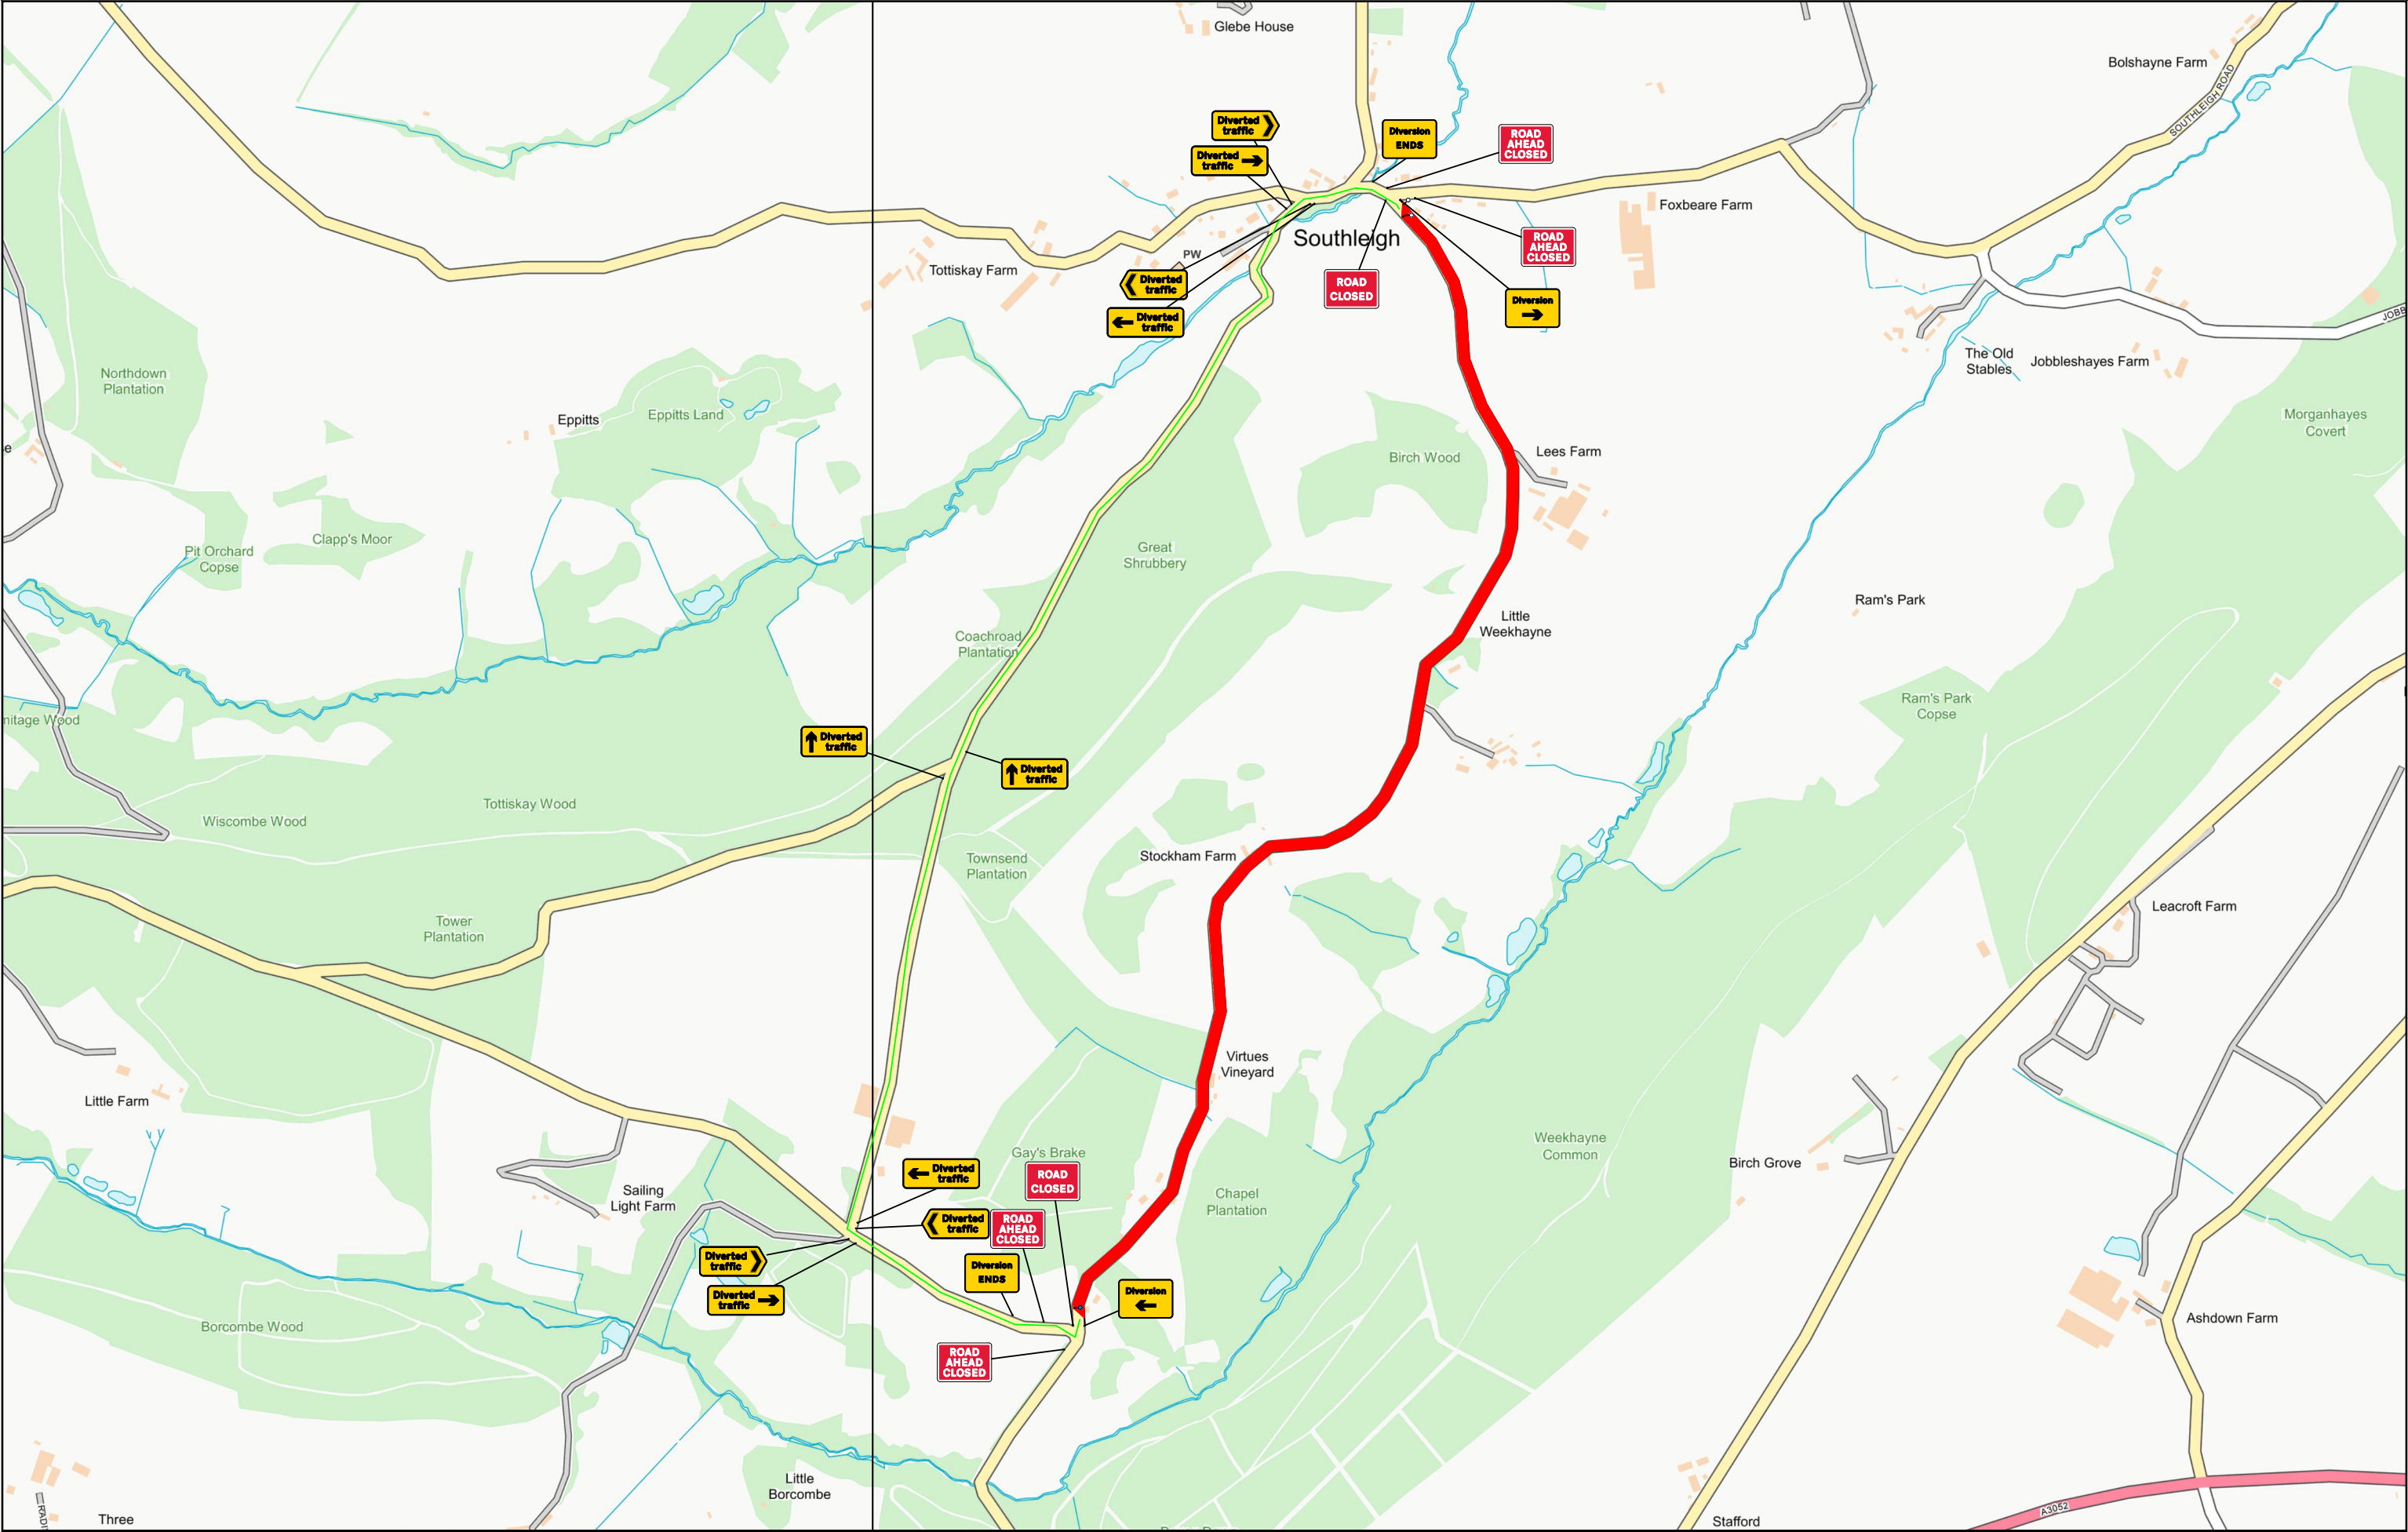

 Acacia TM www.acacia-tm.co.uk 01453 798403	TEMPORARY TRAFFIC MANAGEMENT TYPICAL LAYOUTS			Road Closure Southleigh Lane EX24 6SA	Acacia-LS-008
					L.Smith Original drawing size A3 - NTS
		1	20/01/21		
		Issue	Date		